


815 1410 6275 4040

Rzut parteru
skala 1:100

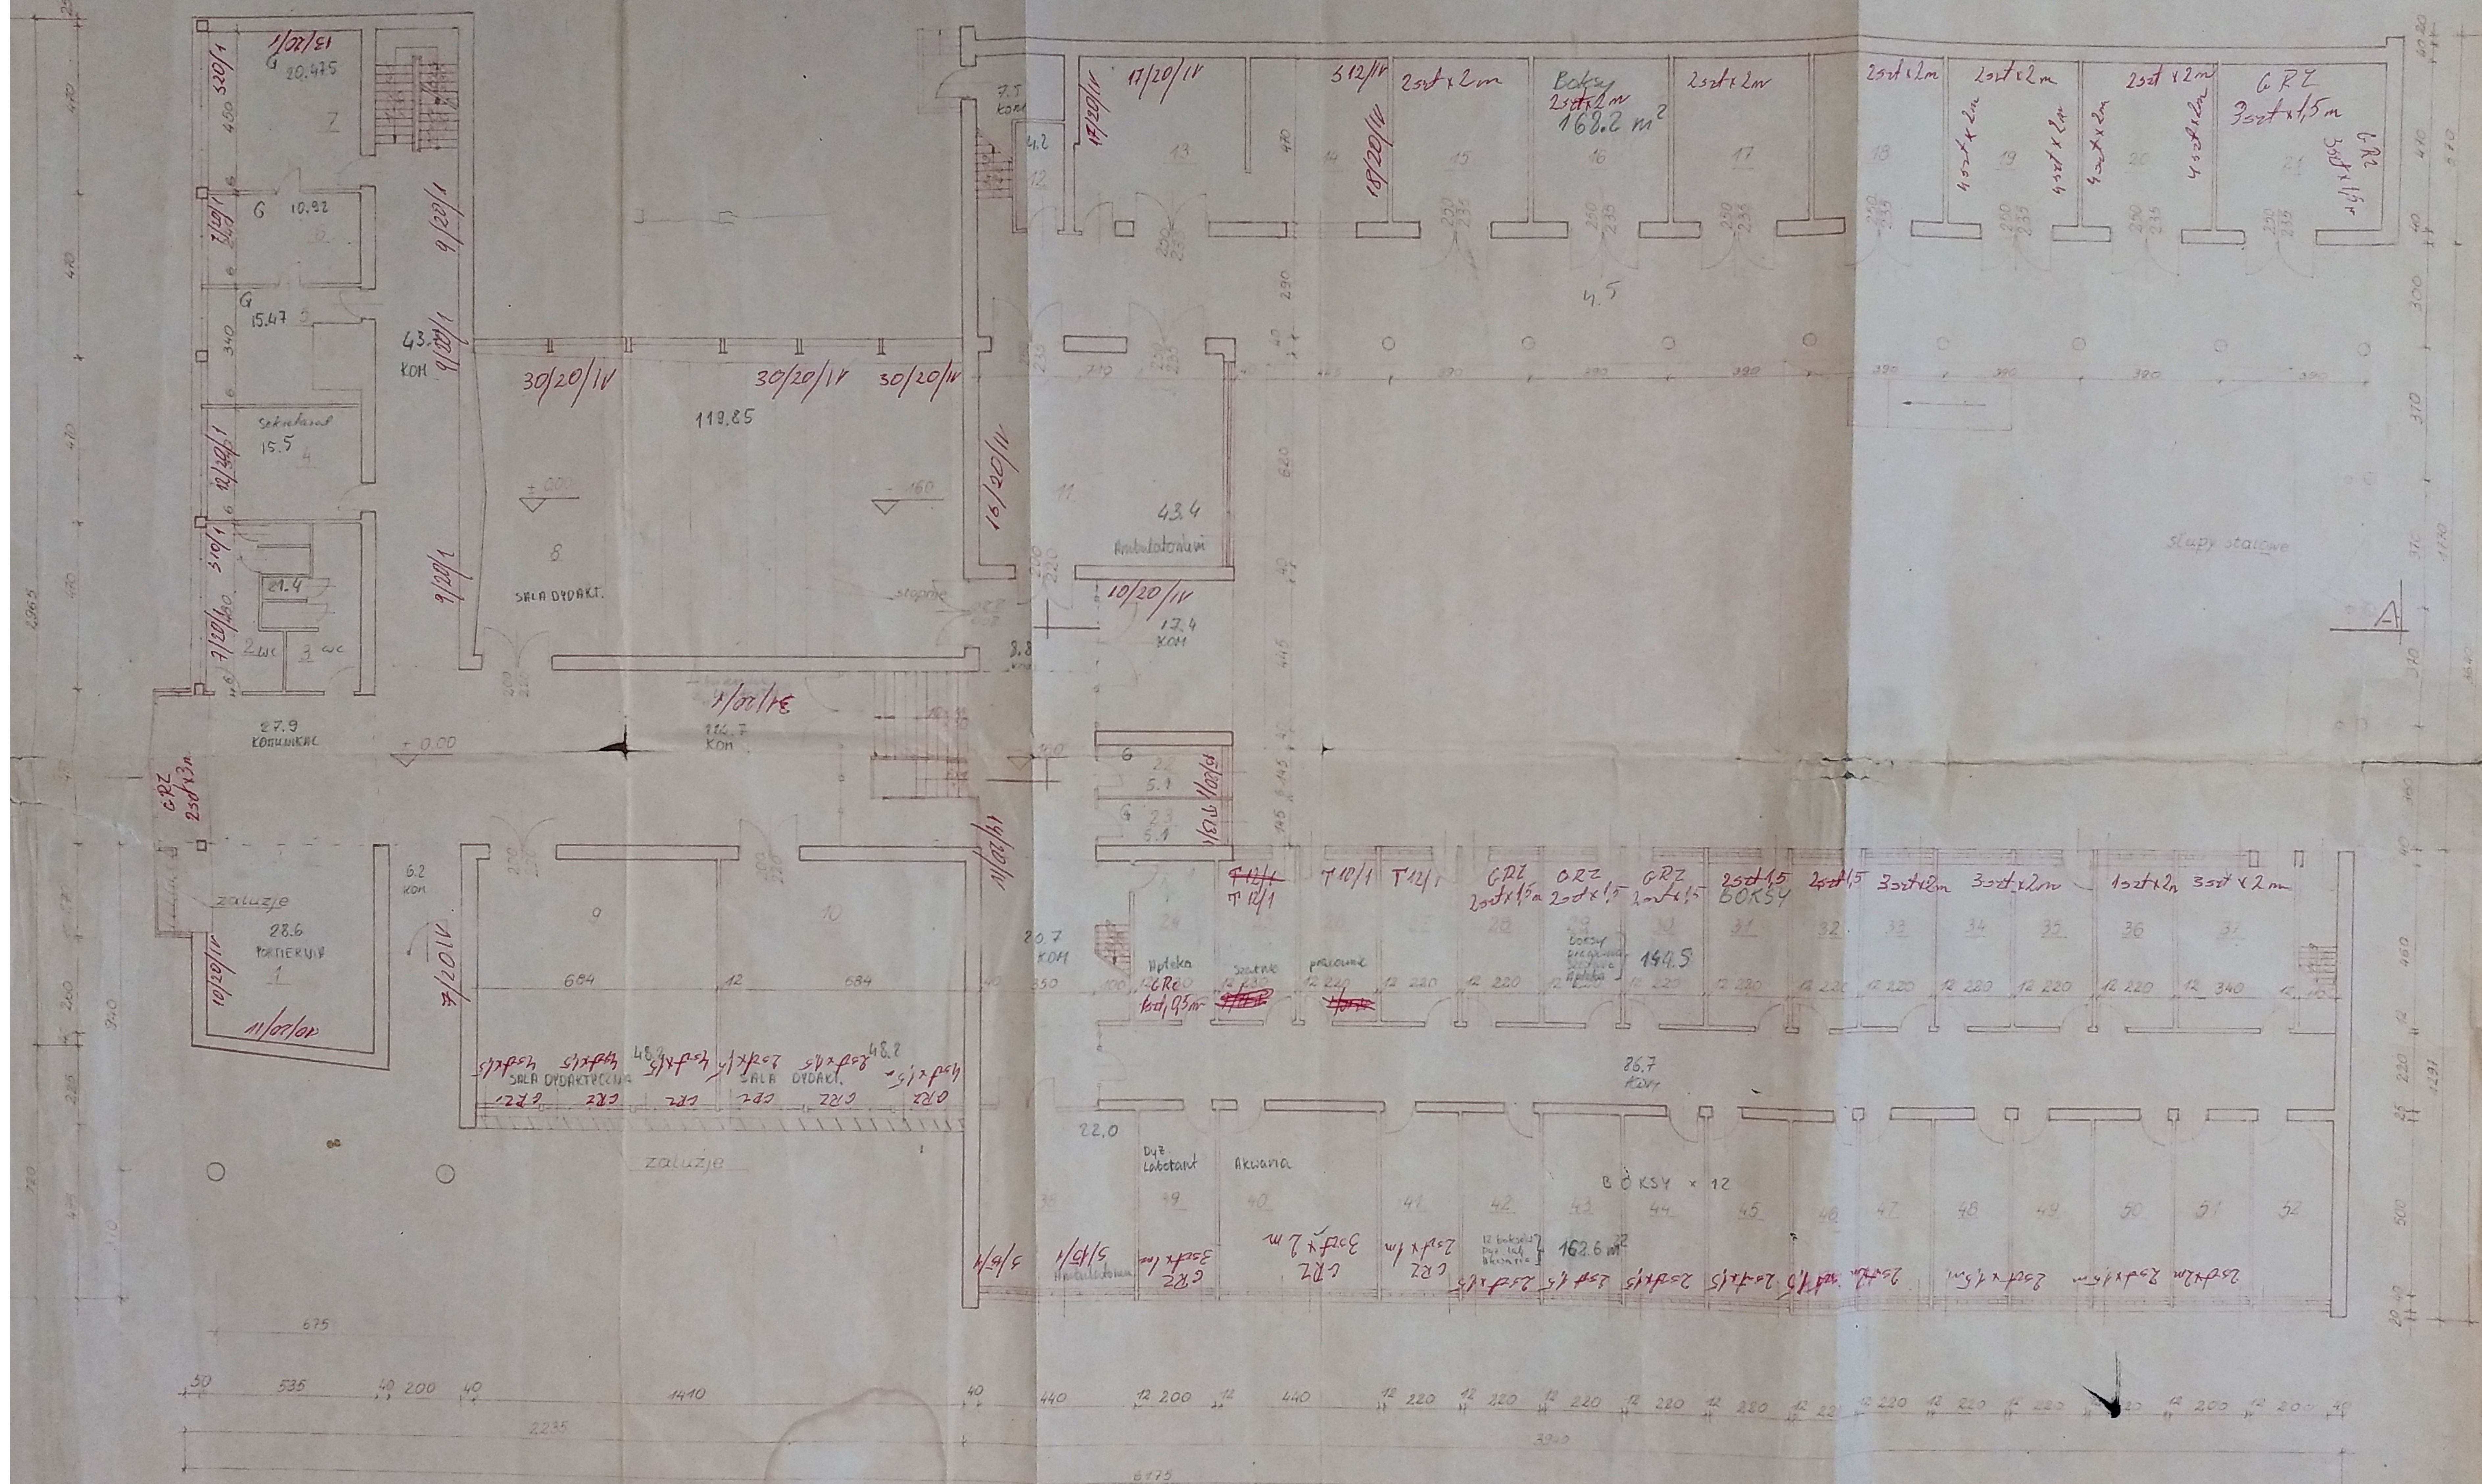

Podł. 21cm
Tynki 3cm
Lamin - 77 + 10cm = 87cm
Z 1476
Włókna - 114cm